




CITY OF LAREDO

BUILDING DEVELOPMENT SERVICES DEPARTMENT


1120 San Bernardo Ave, Laredo, Texas, 78040 • Phone: 956.794.1625 • Fax: 956.795.2998

Masonry Wall Information Sheet

- Retaining Wall Notes:**
- Site plan is required.
 - Maximum Height of wall without engineer design is 7 ft.
 - 1 ½ inch clear cover between concrete and steel.
 - Footing width minimum four inches wider than block wall width.

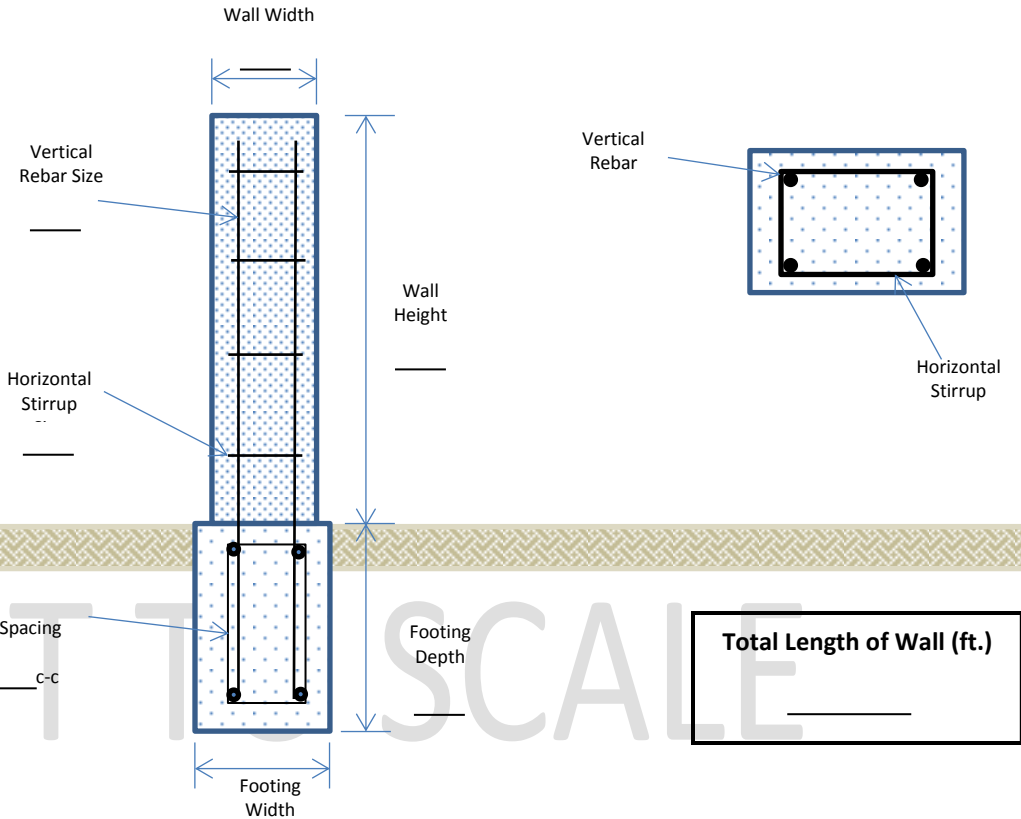

NOT TO SCALE

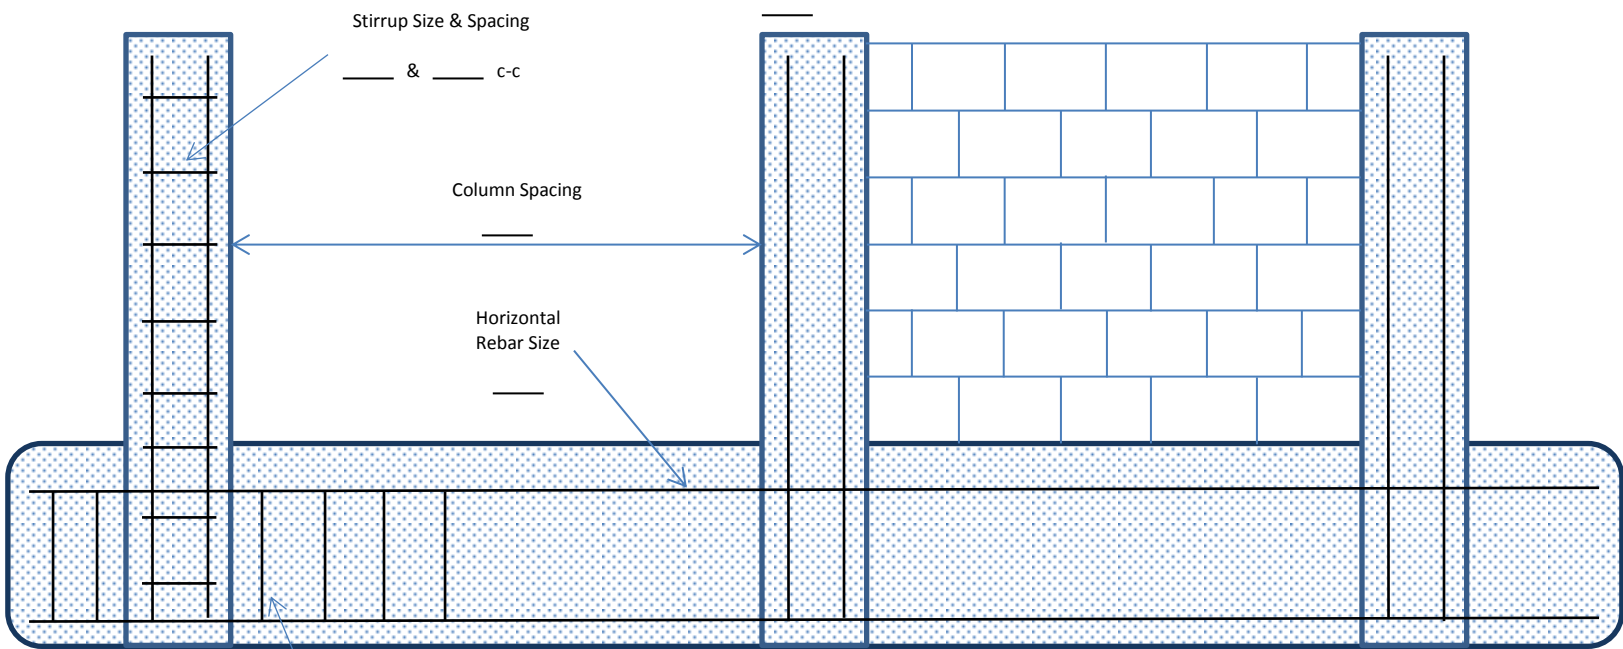

***FILL IN THE BLANKS**