



# CITY OF LAREDO

BUILDING DEVELOPMENT SERVICES DEPARTMENT


1413 Houston St., Laredo, Texas, 78040 • Phone: 956.794.1625 • Fax: 956.795.2998

## Masonry Wall Information Sheet

**\*FILL IN THE BLANKS**


**Retaining Wall Notes:**

- Site plan is required.
- Permit holder shall locate property pins
- Maximum Height of wall without engineer design is 7 ft.
- 1 ½ inch clear cover between concrete and steel.
- Footing width minimum four inches wider than block wall width.

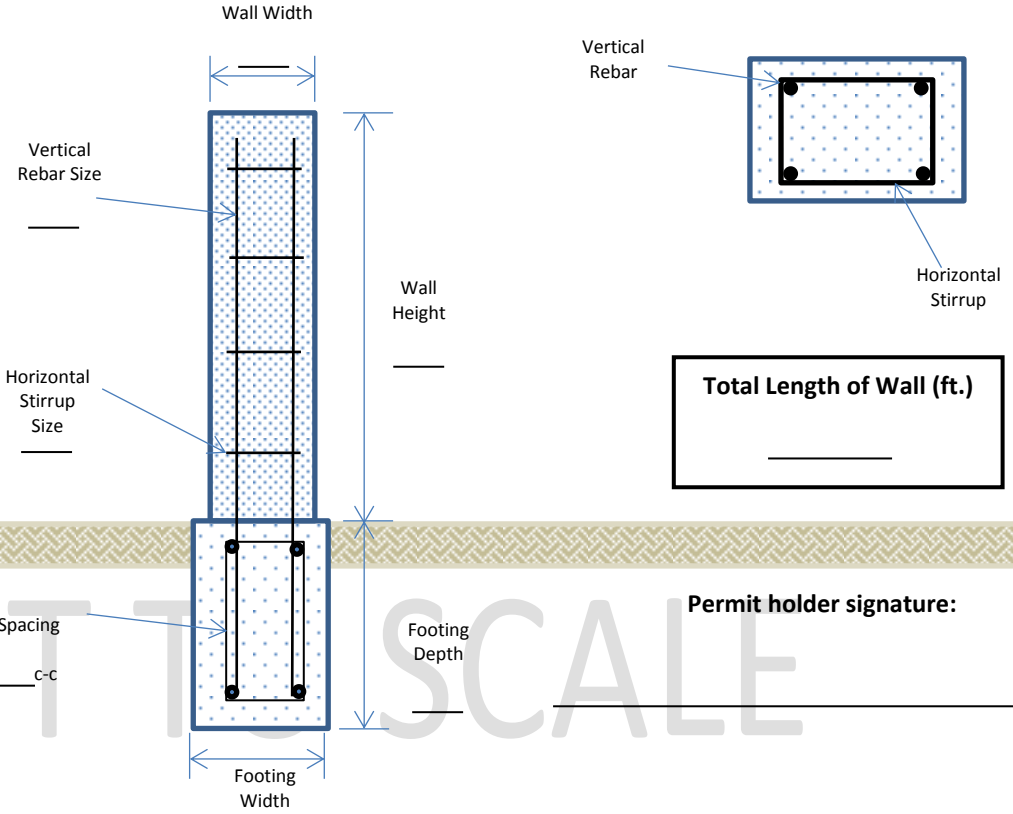

NOT TO SCALE

Permit holder signature: \_\_\_\_\_

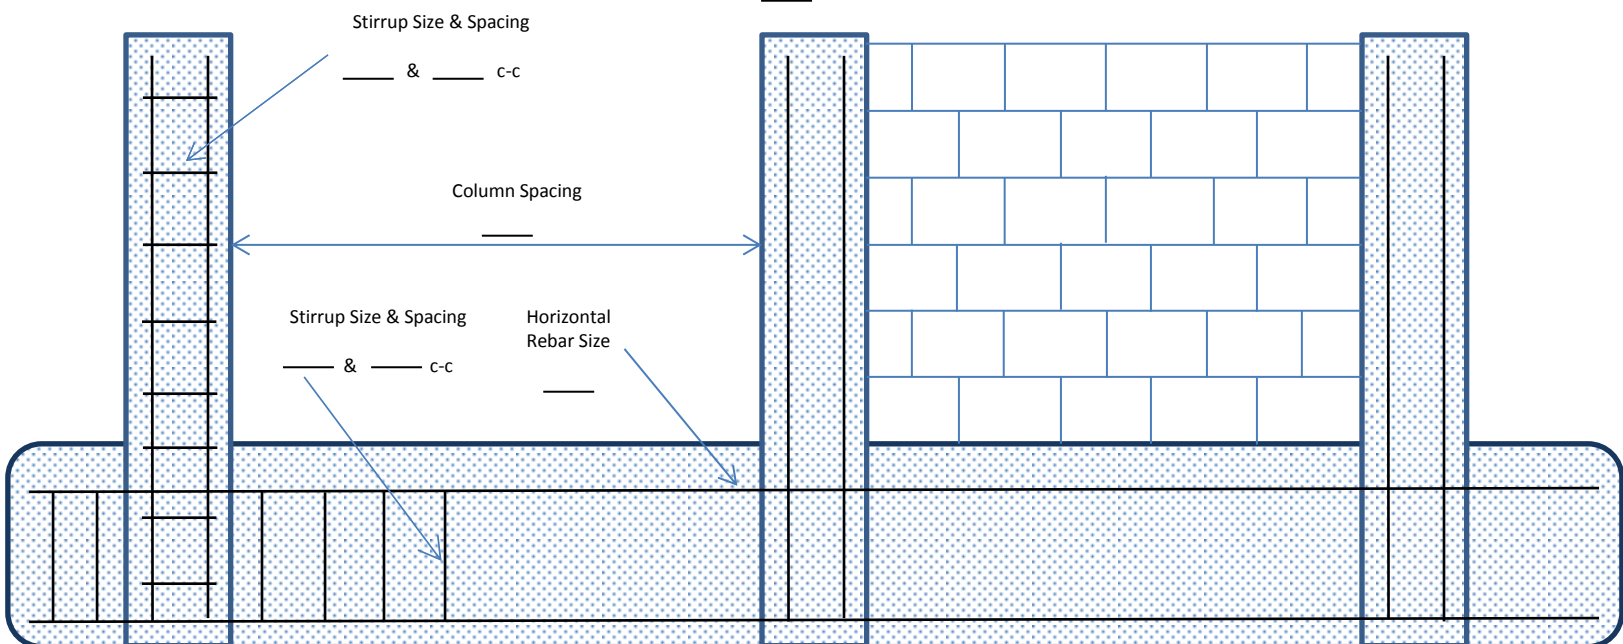

**Disclaimer:** This general list of recommended items is a courtesy for customers, it is not meant to be the sole guideline for the construction of a project. The owner and his/her engineers, architects, contractors, and any other hired personnel are to follow any and all legal requirements needed to complete this project. It is assumed that by deciding to pursue this project, the competency of individuals involved in the project is enough to take responsibility to fulfill all current legislative regulations and municipal ordinances pertaining to said project. Project subject to field inspection.